



CONTEXTUAL LAYOUT




GENERAL LAYOUT

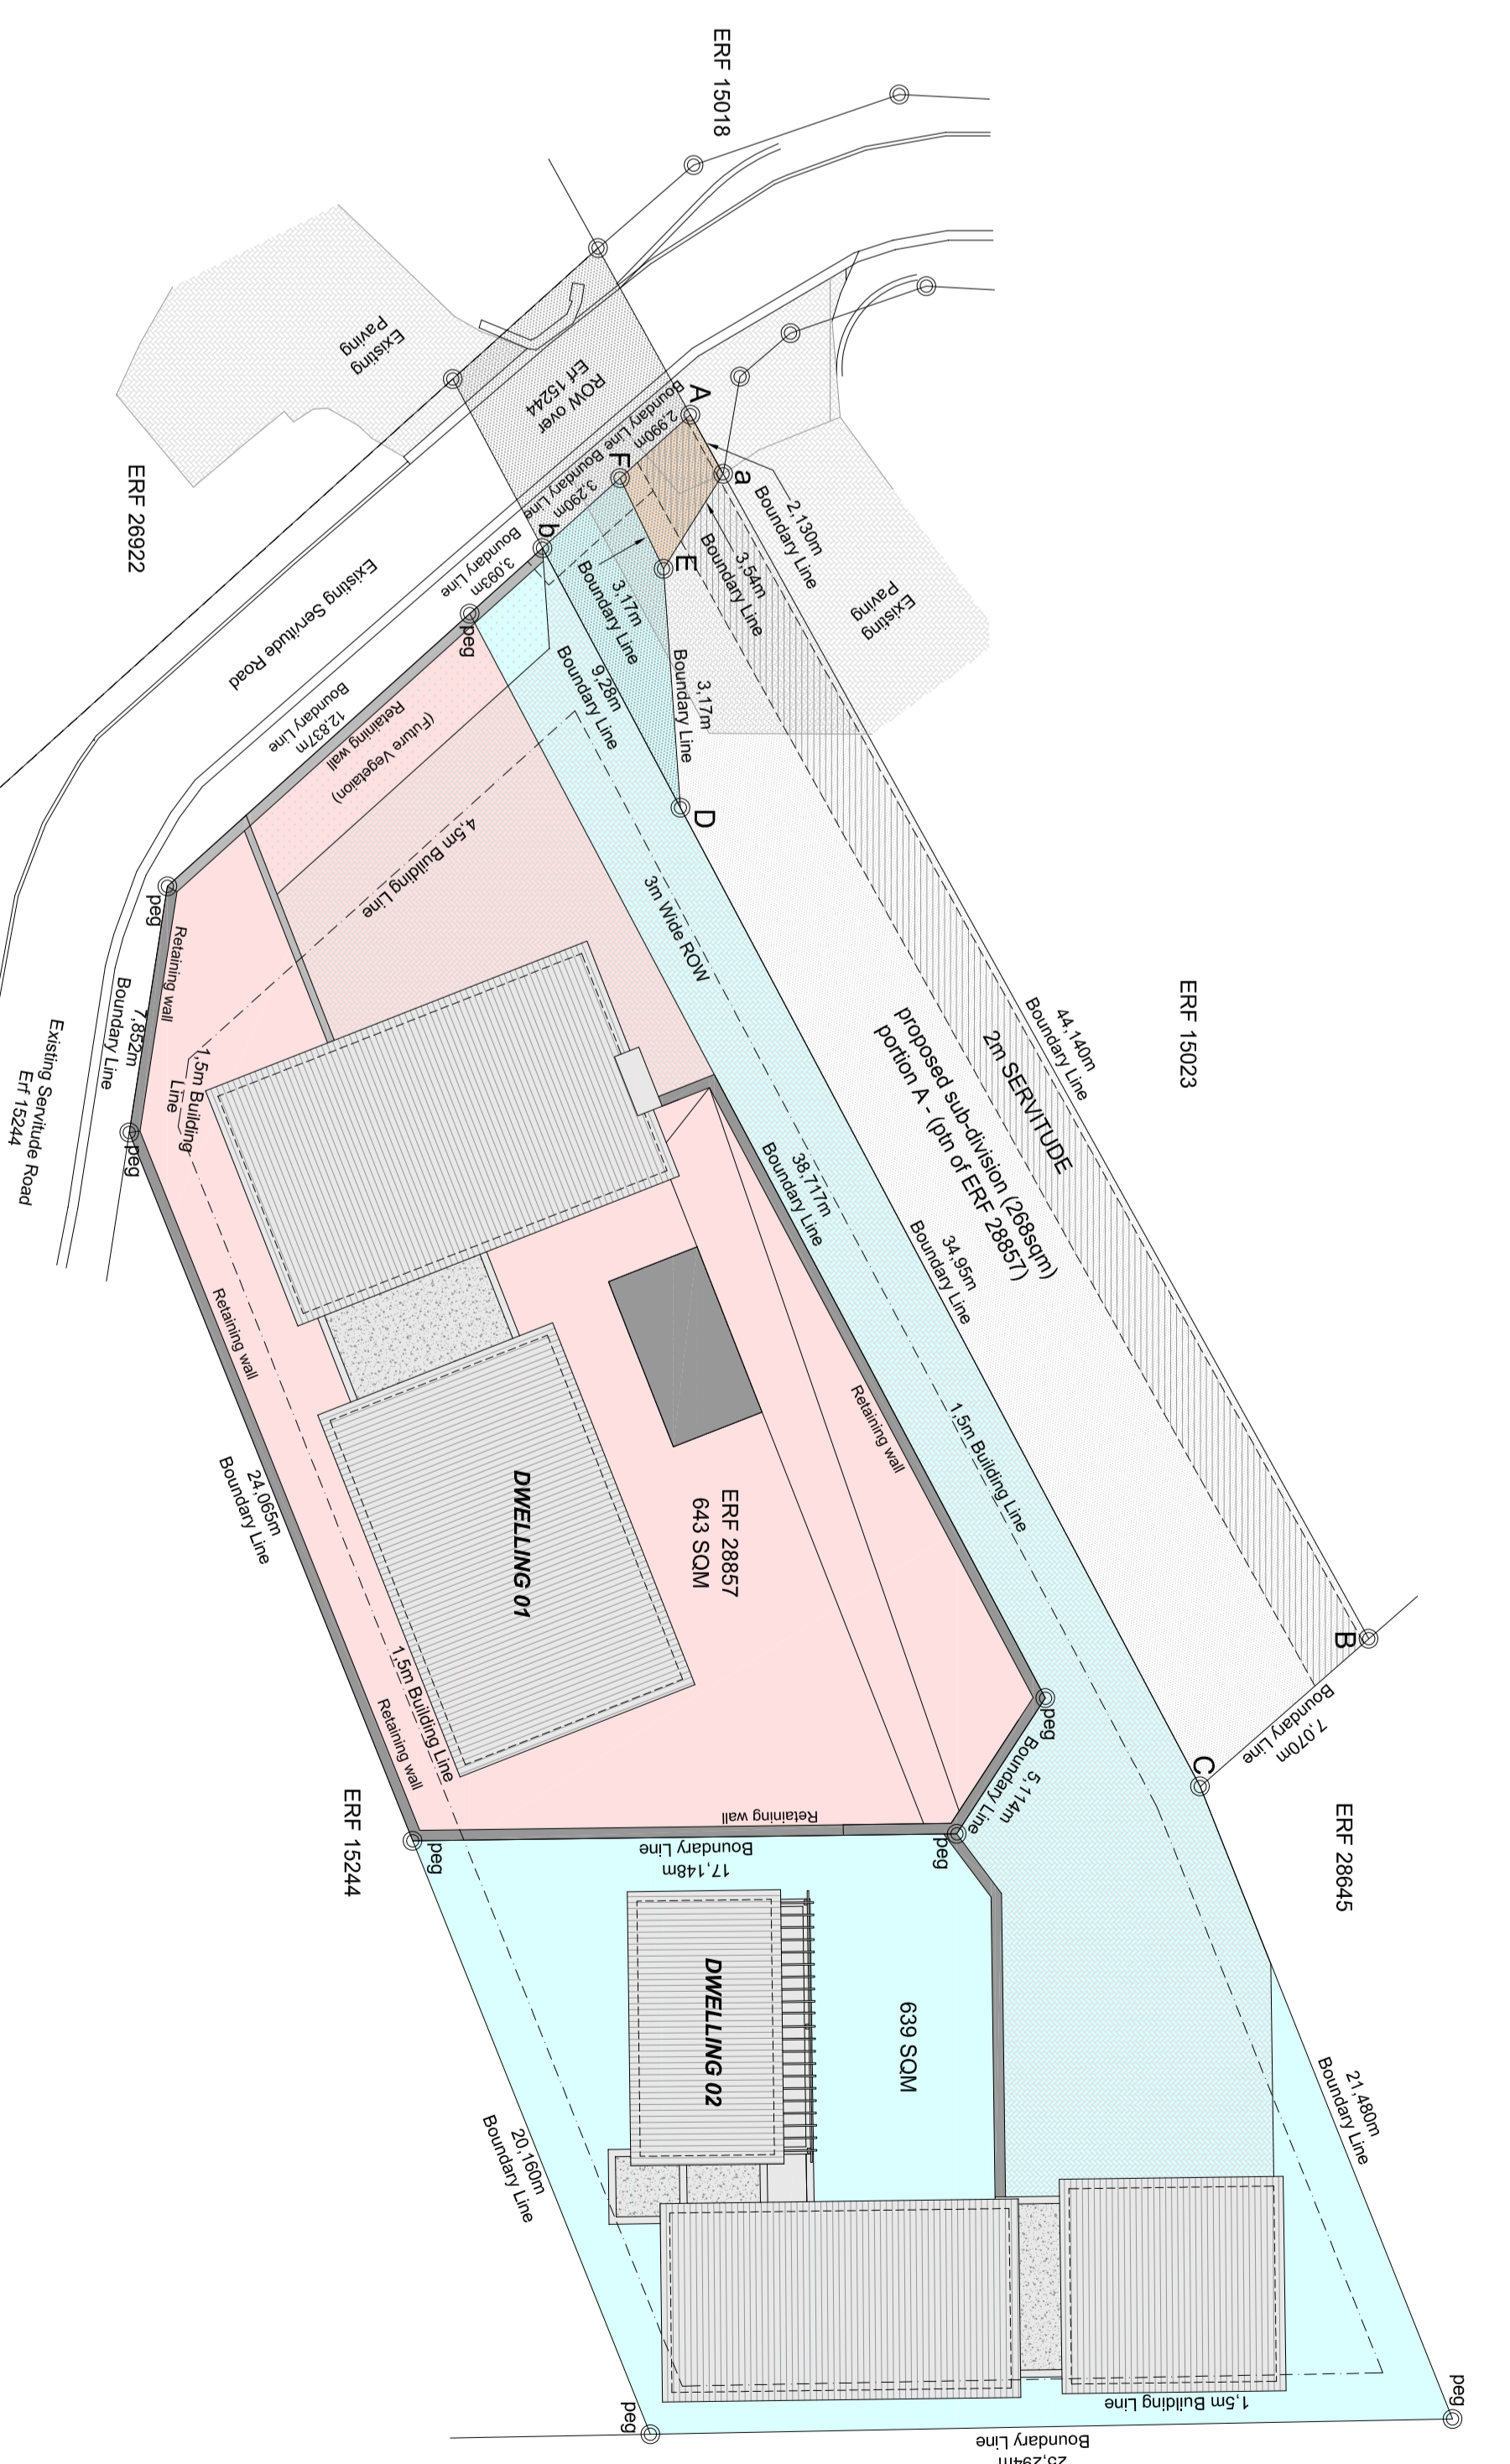

SG DIAGRAM

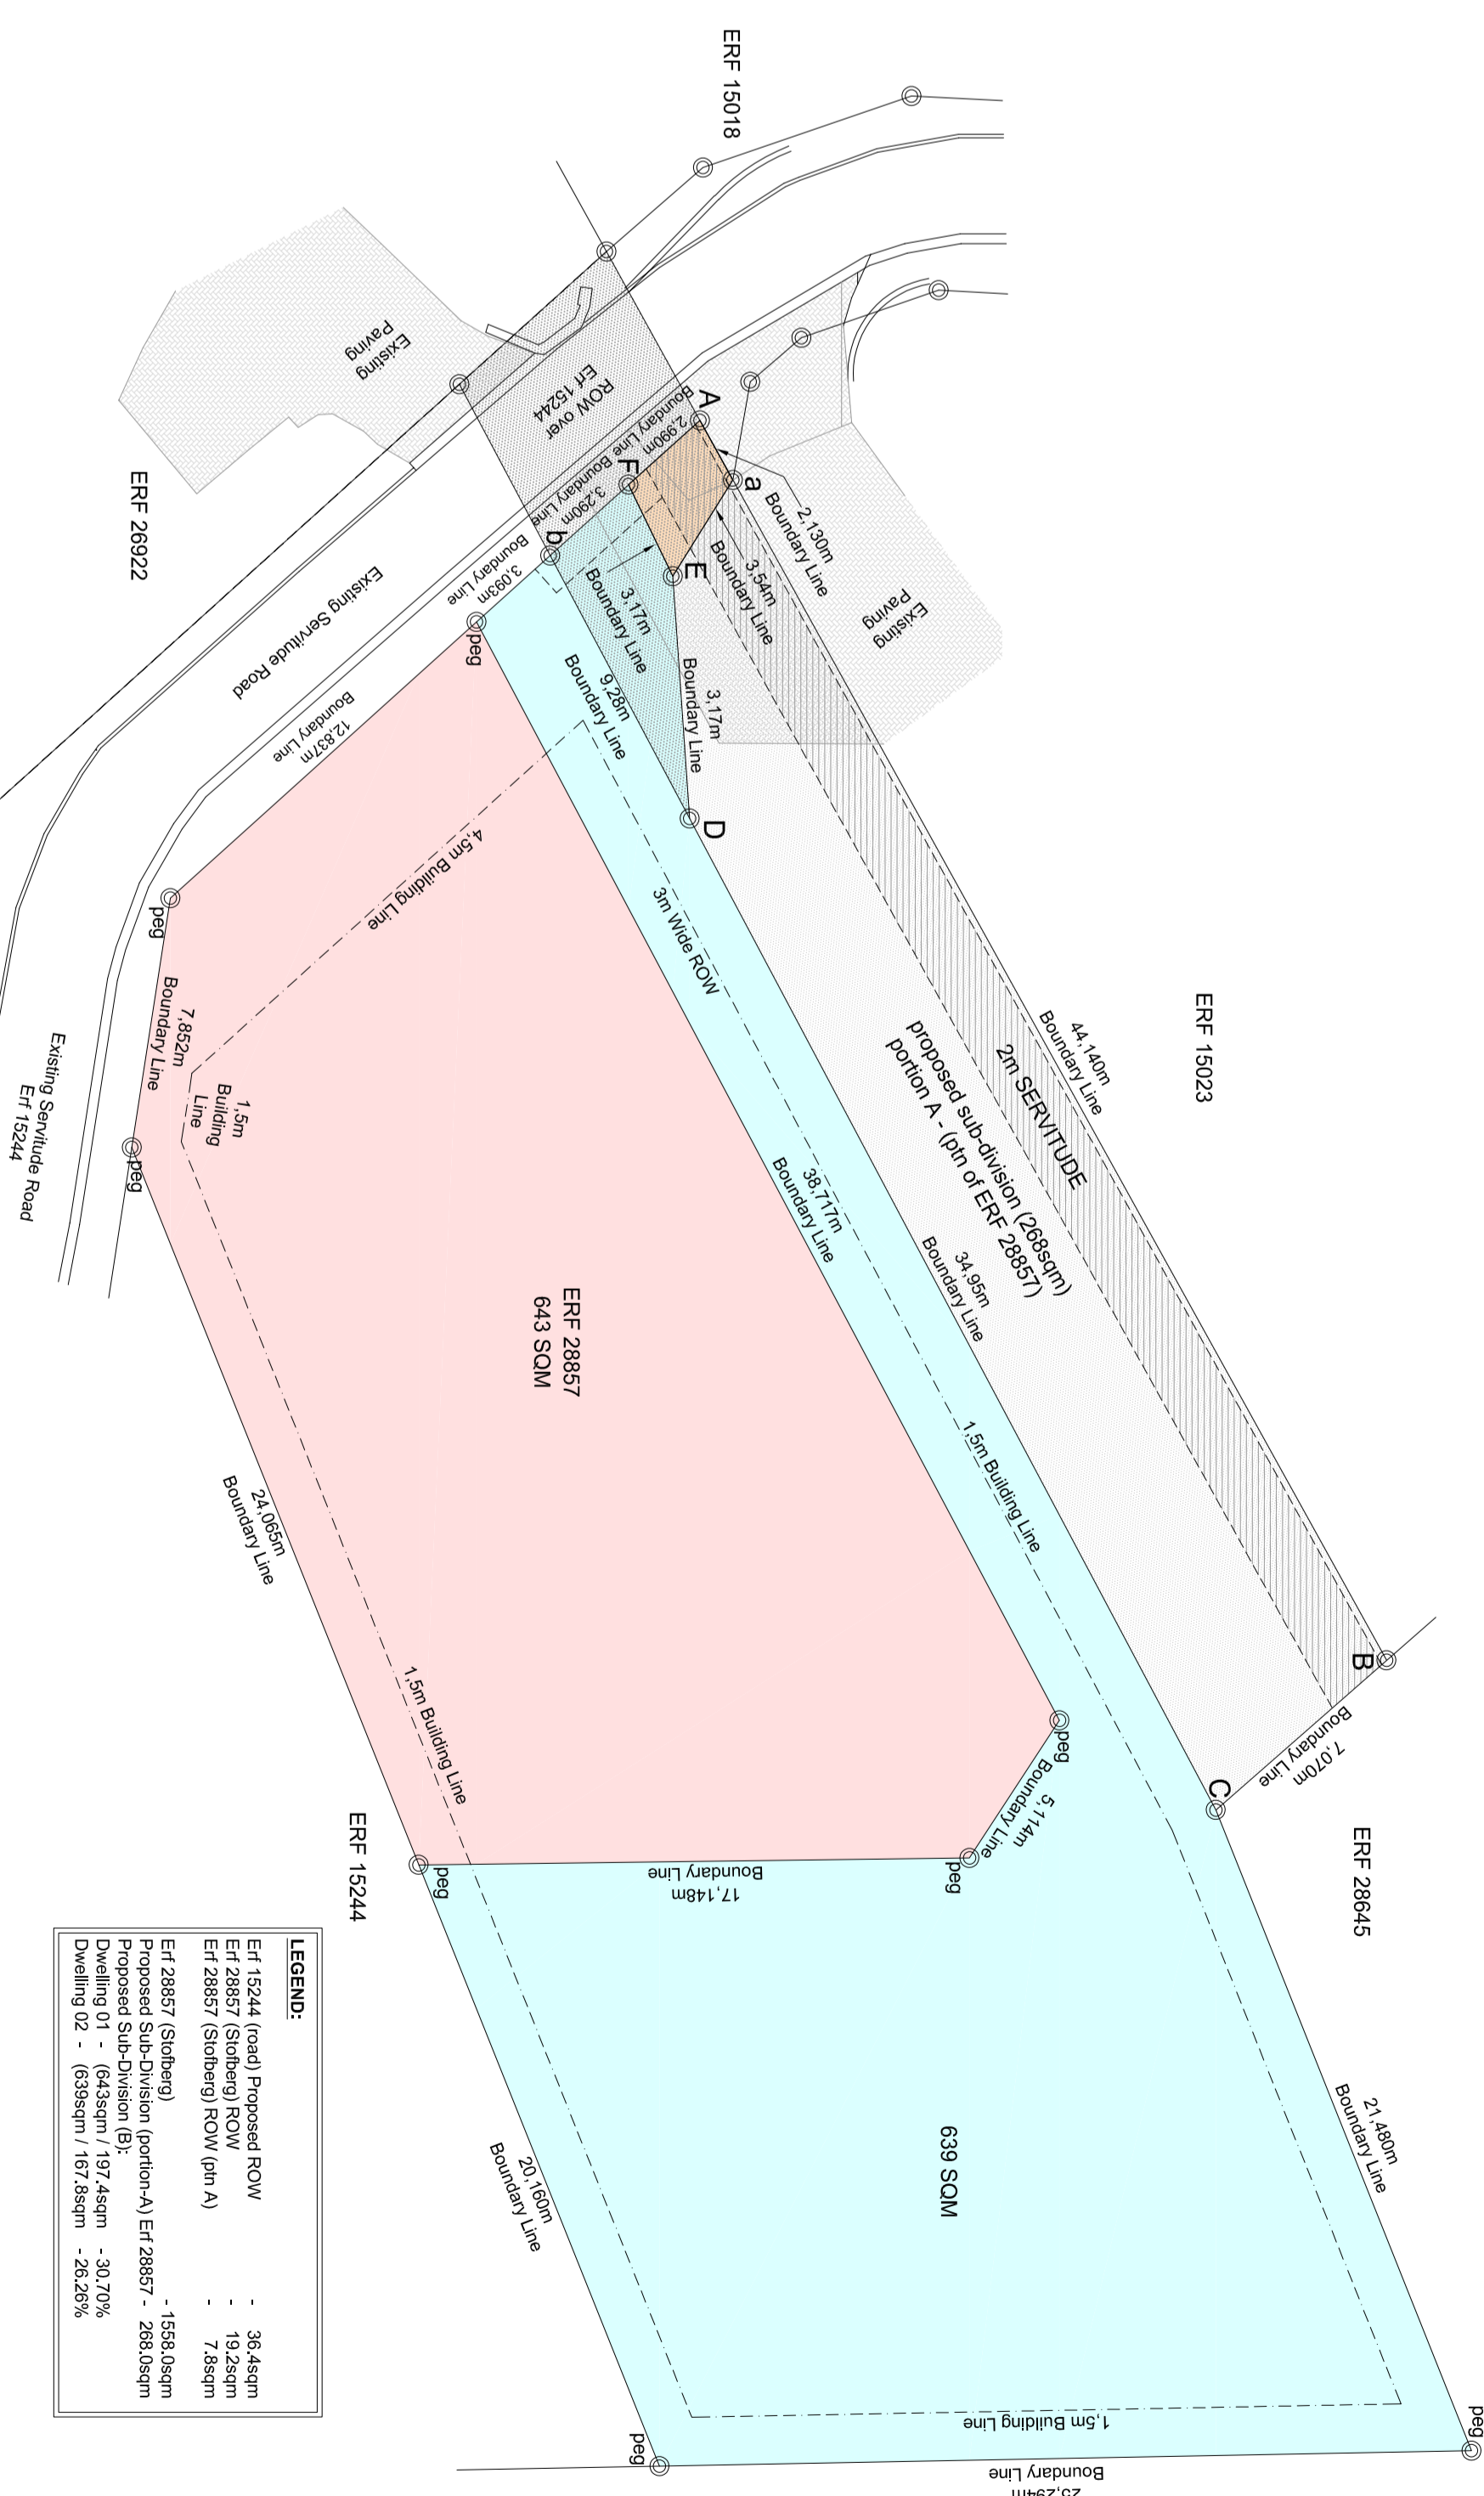

CONSOLIDATED SG DIAGRAM

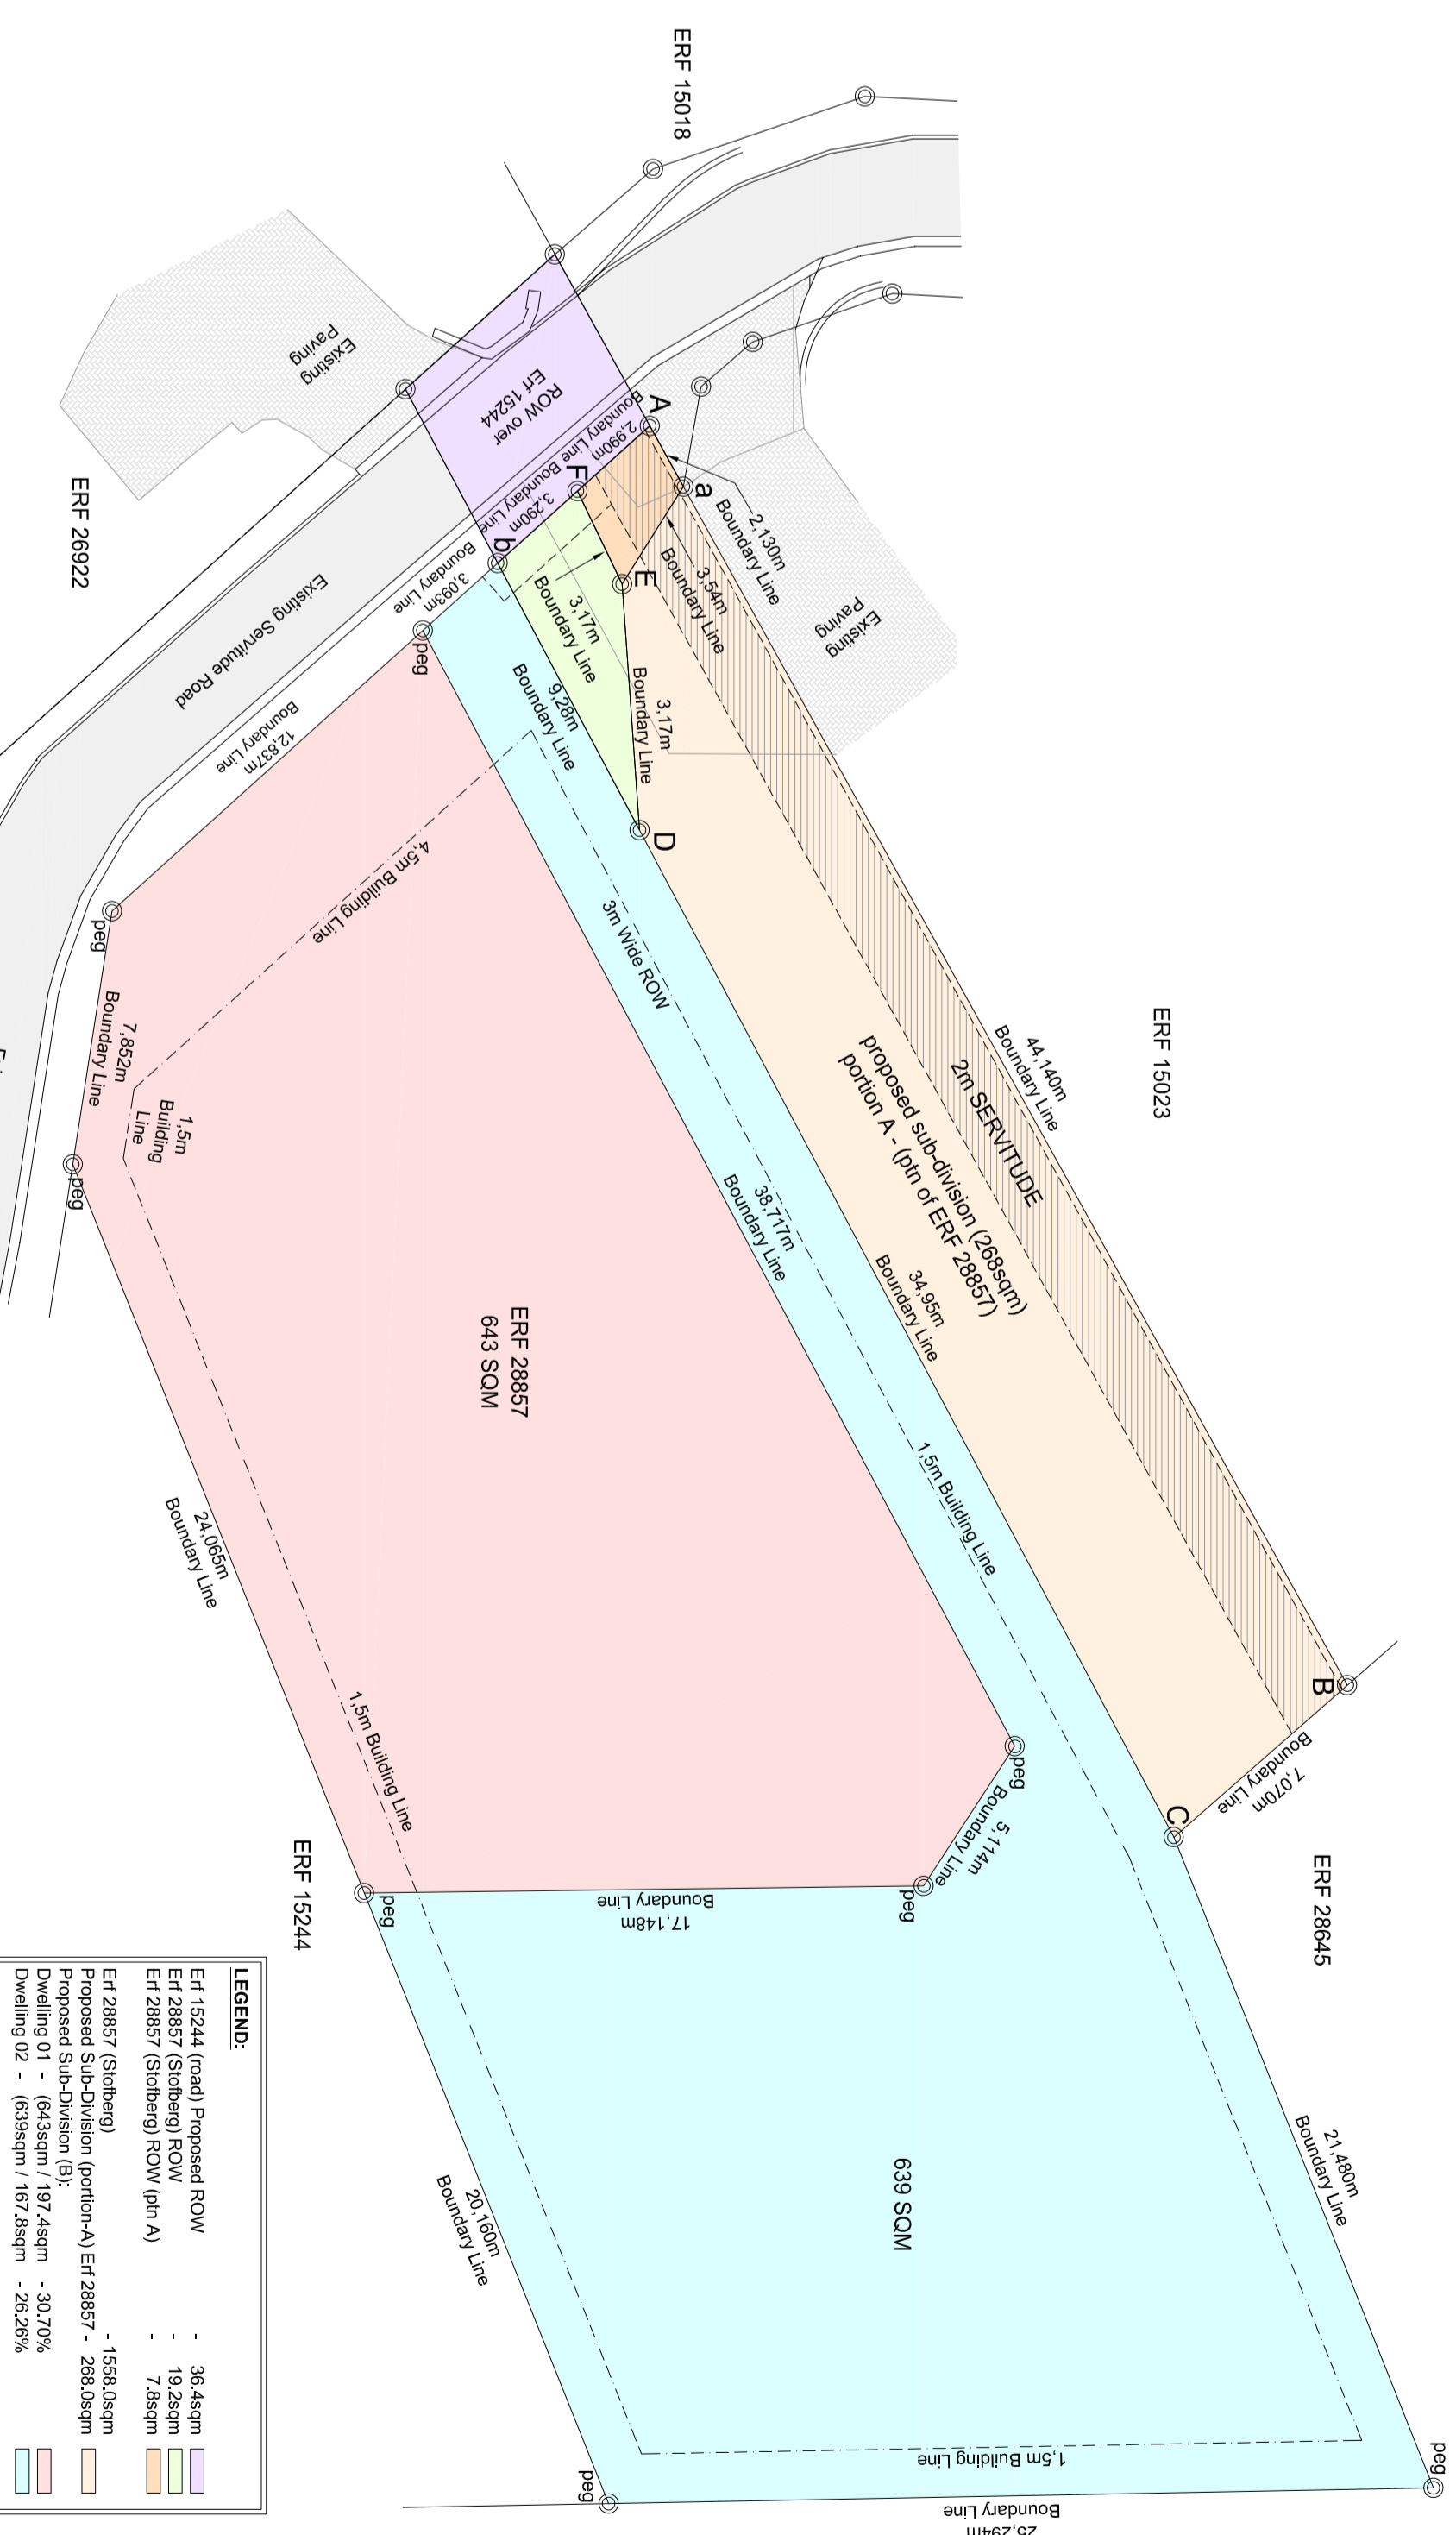

LEGEND



